


**Rav Bariach (08) Industry Ltd**




Southern Industrial Zone, POB 3032,  
Ashkelon, Israel  
Tel: +972-8-6794860  
Fax: +972-8-6794879  
Email: export@rav-bariach.com


**FIF414 UL (90 min FR)**

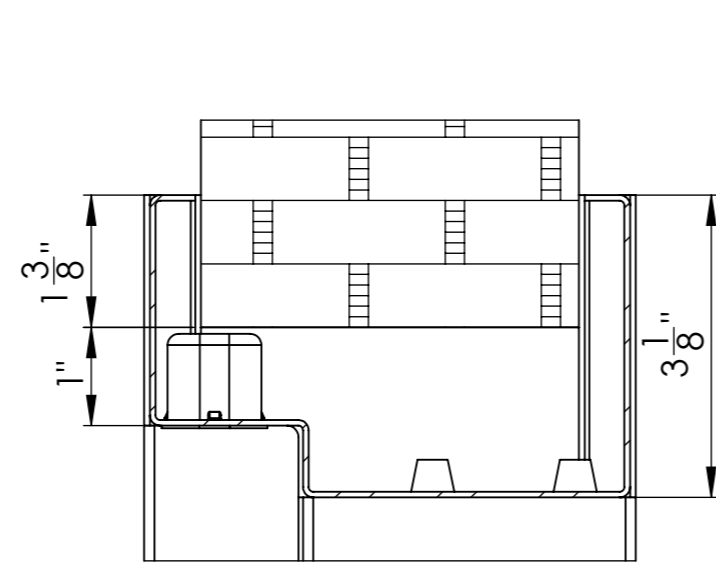


DETAIL K  
SCALE 1 : 2

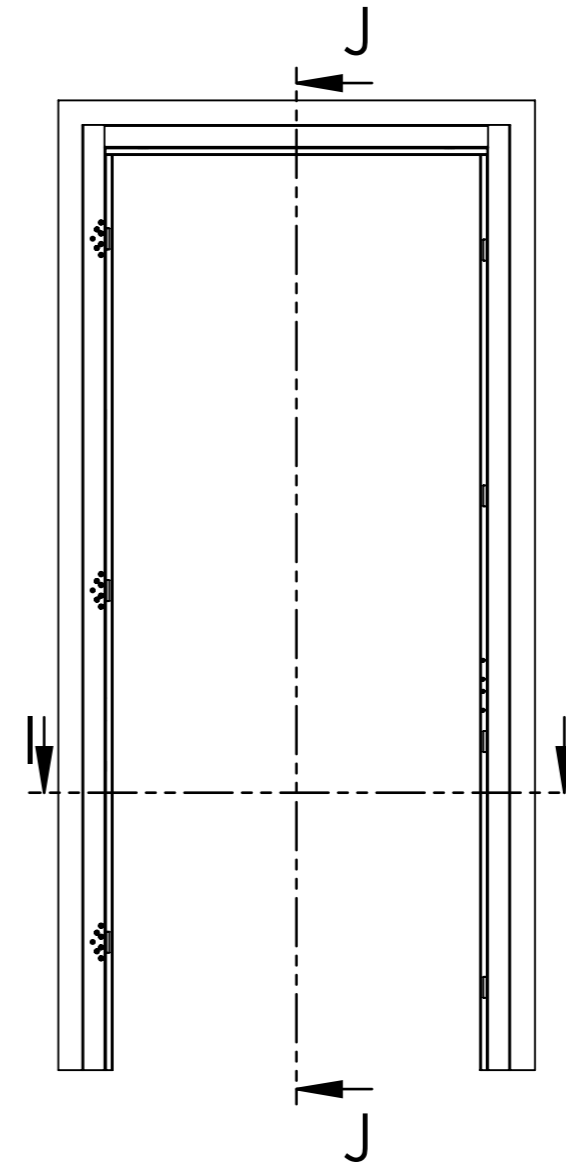

DH - door height with insert  
DH = ROH - 1-5/8"  
W - door width  
Clearance between Door and Frame - 3/16"

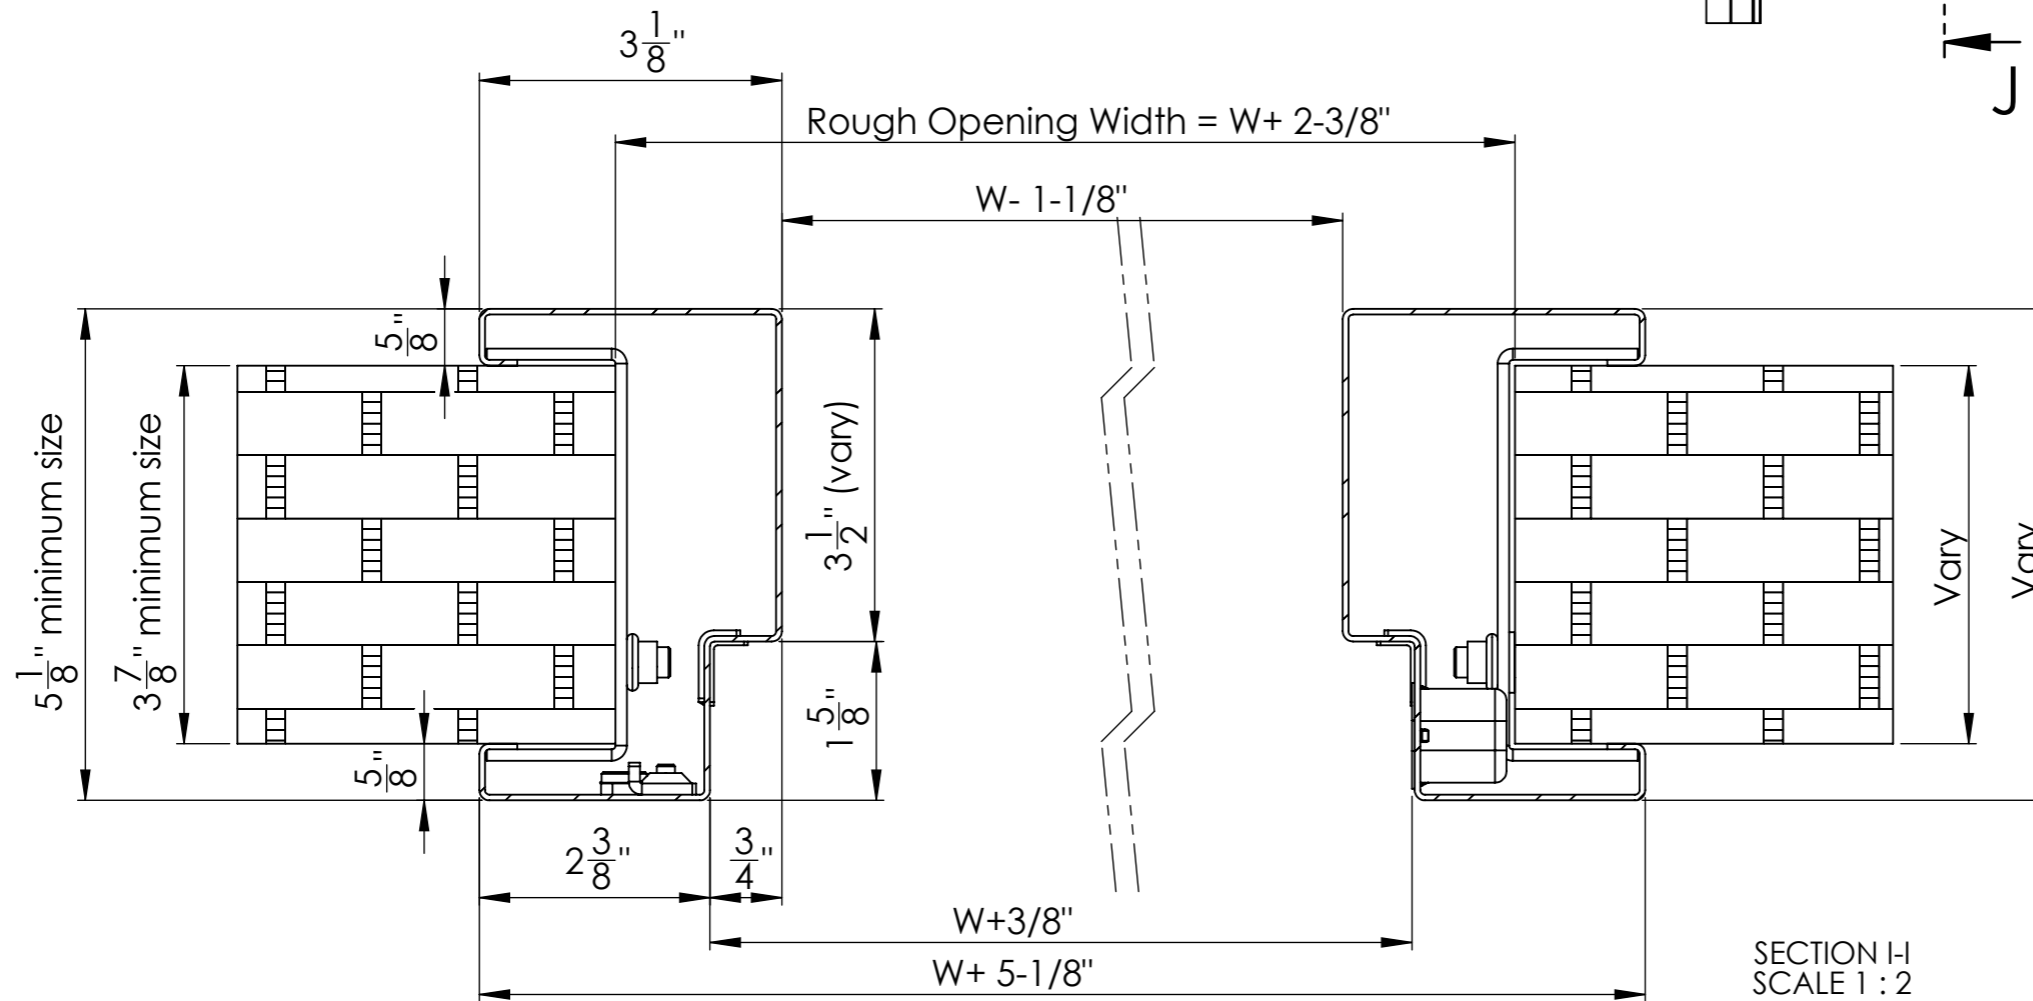

SECTION I-I  
SCALE 1 : 2

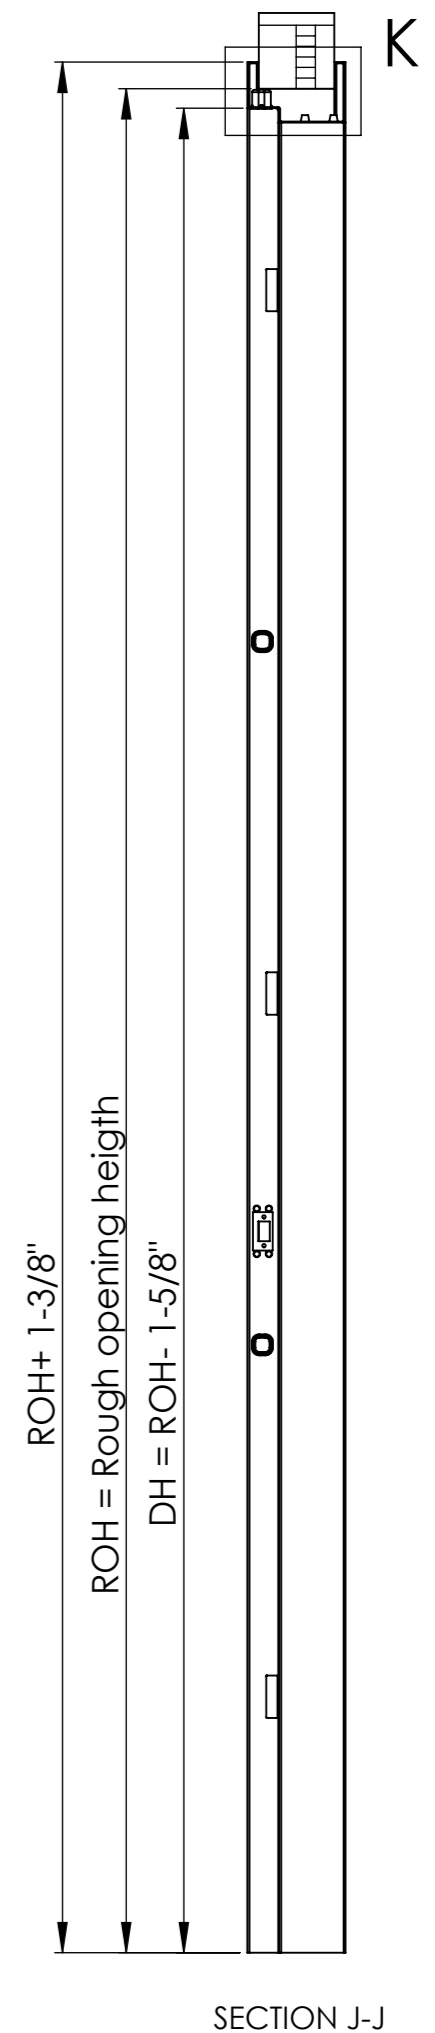

SECTION J-J