



Rav Bariach (08) Industry Ltd




Southern Industrial Zone, POB 3032,
Ashkelon, Israel
Tel: +972-8-6794860
Fax: +972-8-6794879
Email: export@rav-bariach.com

GTC414 (Non-UL)


DH - door height with insert
DH = ROH - 1-1/2"
W - door width
Clearance between Door and Frame - 3/16"

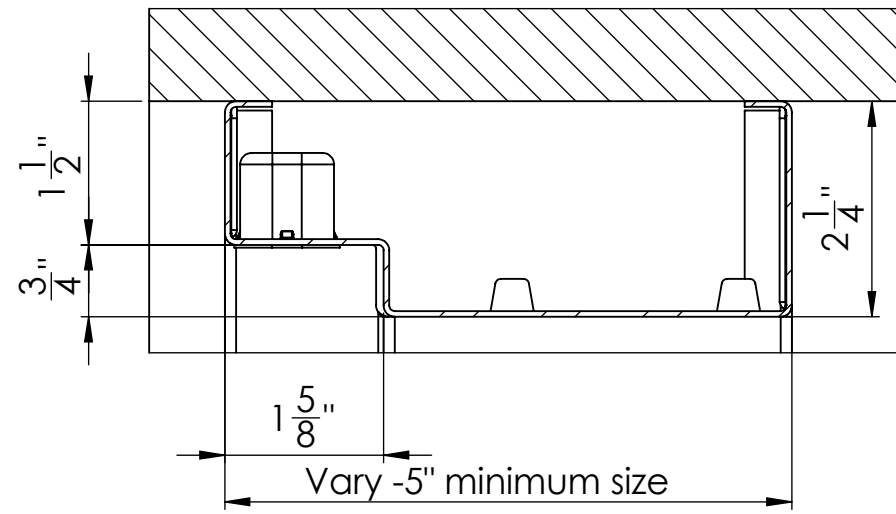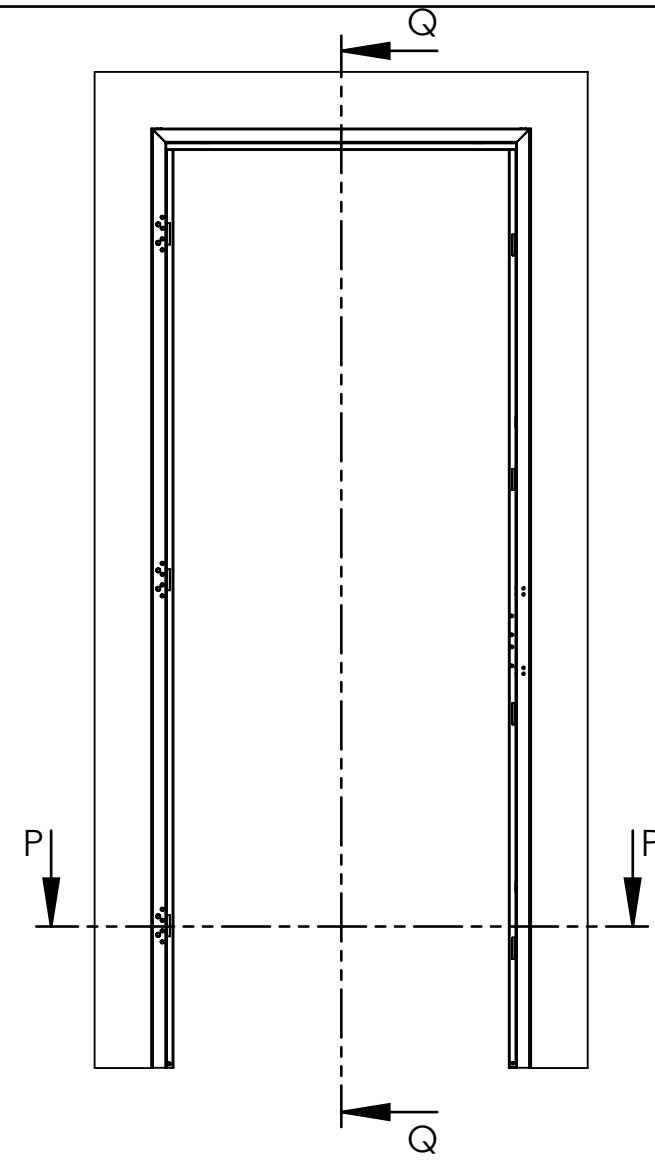

DETAIL R
SCALE 1 : 2

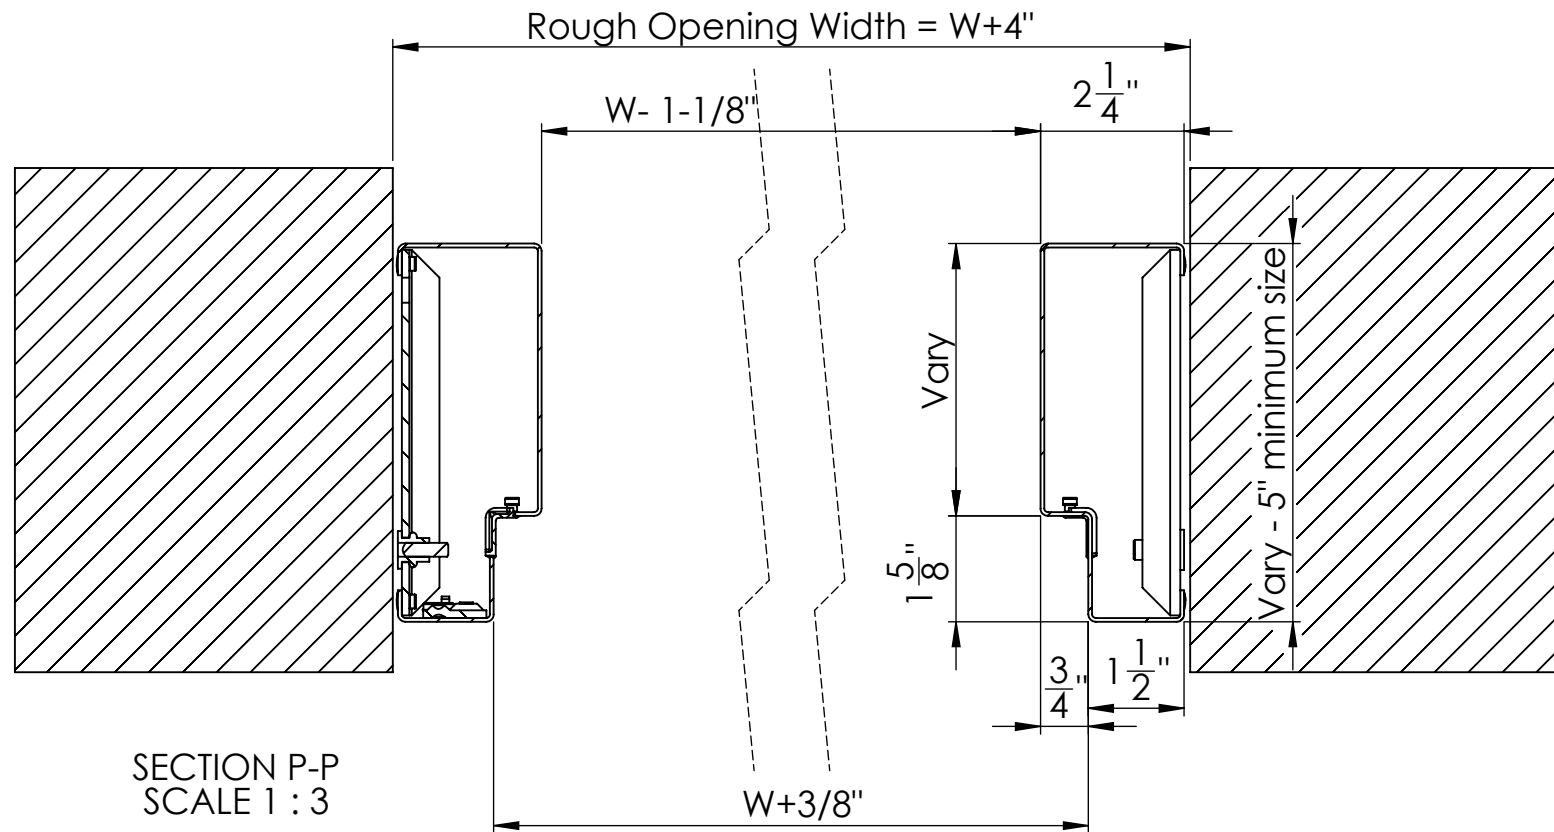

SECTION P-P
SCALE 1 : 3

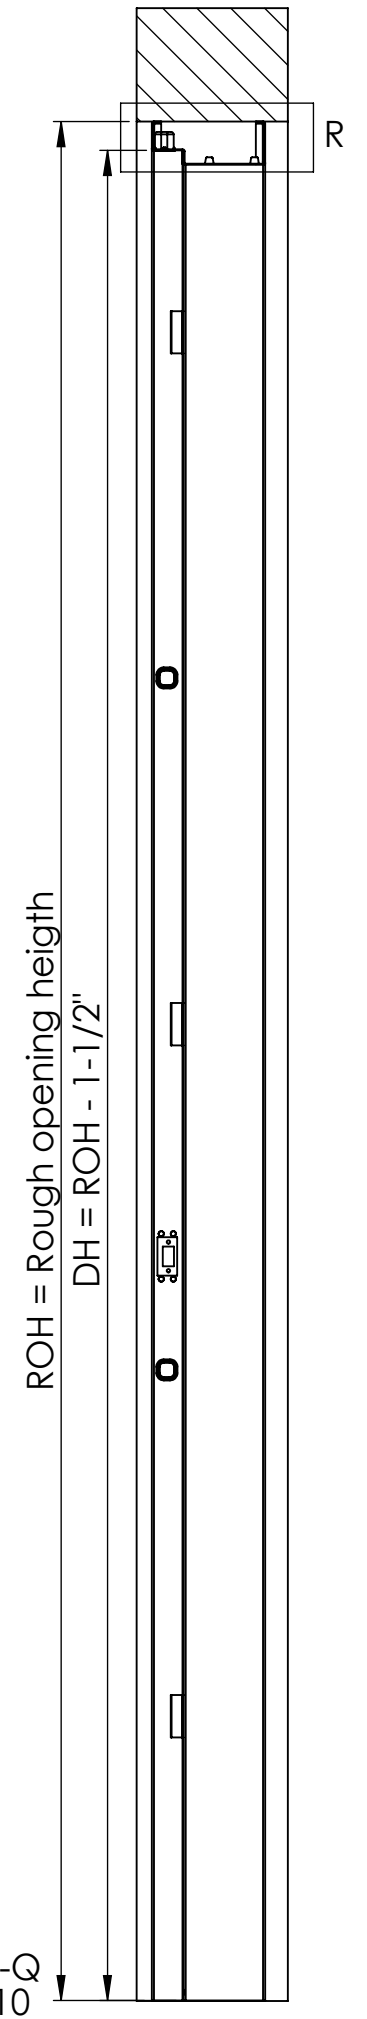

SECTION Q-Q
SCALE 1 : 10